



Let your mind,
body & soul **rejuvenate** and
revitalize in this calm,
tranquil and serene environment.



SVP
Blossom

2 BHK LUXURY APARTMENTS



TAKE THE FIRST STEP TOWARDS YOUR DREAM HOME.



At SVP Blossom, you will lead a comfortable life. Here, you will experience the joys of living in a community, blessed with families from different walks of life. A place synonymous with happiness, here, not a single dull moment will enter your living space, as it is well equipped with various recreational facilities.



SVP Blossom has been designed to make the most of natural light and breeze with maximum ventilation, so that you save on artificial lighting and air conditioning. You are thus actively contributing to a greener world!





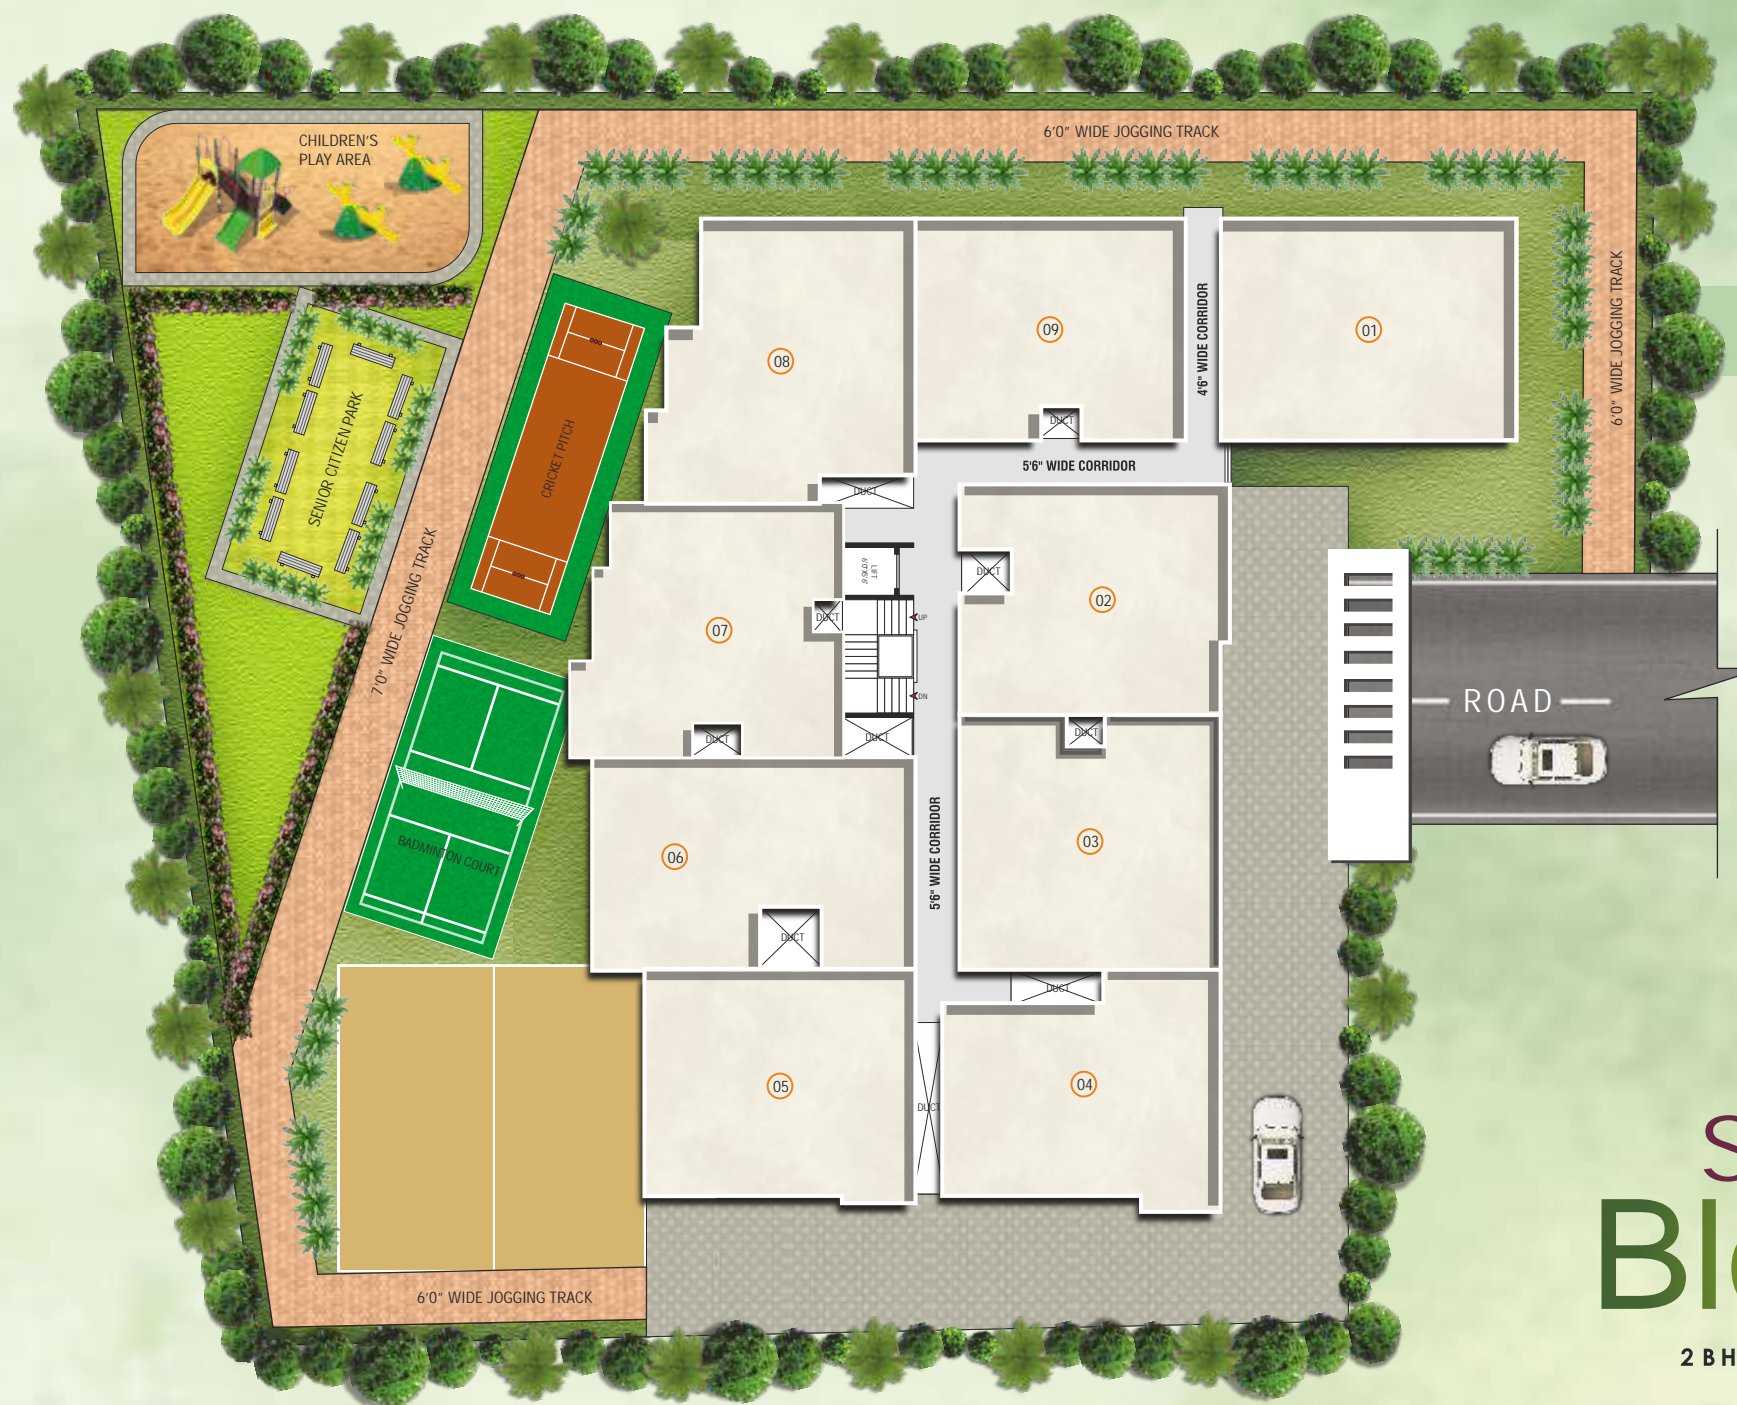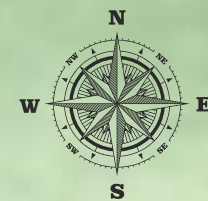



Key plan

SVP 
Blossom

2 BHK LUXURY APARTMENTS



GROUND FLOOR AREA STATEMENT IN SFT

FLAT #	001	002	003	004	005	006	007	008	009
AREA IS SFT	1048	955	1051	942	1004	1038	1005	1062	950
FACING	W	N	W	N	E	E	E	E	E
BHK	2	2	2	2	2	2	2	2	2

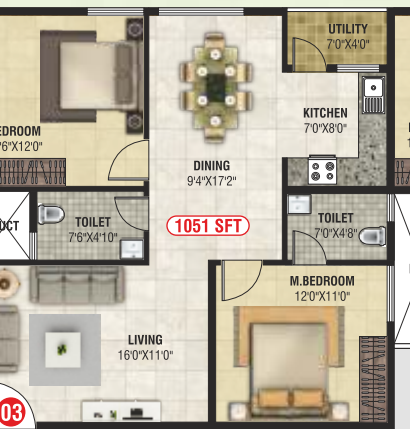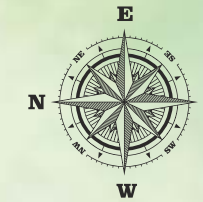

TYPICAL FLOOR AREA STATEMENT IN SFT

FLAT #	101	102	103	104	105	106	107	108	109
FLAT #	201	202	203	204	205	206	207	208	209
FLAT #	301	302	303	304	305	306	307	308	309
AREA IS SFT	1248	1020	1196	1138	1201	1158	1005	1215	1082
FACING	W	N	W	N	E	E	E	E	E
BHK	2	2	2	2	2	2	2	2	2

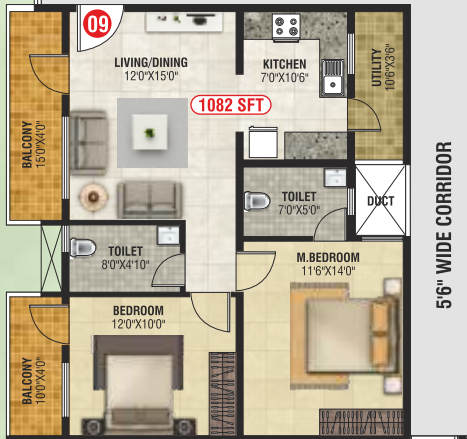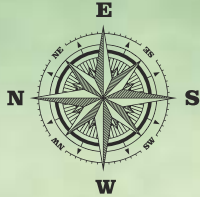

SPECIFICATIONS:



STRUCTURE

RCC framework structure.



WALL

External walls with 6" solid Cement blocks, Internal walls with 4" solid Cement blocks.



PLASTERING:

External double coat sponge finish and internal single coat Lime Rendering.



DOORS

Front Door of teak frame with OST shutter and all other door of sal wood frame with flush shutter.



WINDOW

3 Track aluminum powder coated sliding windows with mosquito mesh and M.S. safety grills.



FLOORING

Vitrified tiles for living, dining, kitchen & all bedrooms with 4" skirting all around,



KITCHEN

30MM Cooking platform in polished granite with granite / steel sink.



TOILET

Flooring with Anti skid Ceramic tiles, Glazed tiles dado with necessary fixtures and fittings.

SANITARY

Standard Sanitary fittings,



PAINTING

OBD, Snowcem for external and Enamel And Enamel paints for door, and windows.



ELECTRICAL

Concealed wiring with required number of points.



WATER SUPPLY

Water supply from Borewell.



LIFT

One Lift with stand by DG set and 6 passenger Capacity.



POWER BACK-UP

3 Amps power back-up for each flat, Additional power back-up for lift, water pumps and common area lightings.

AMENITIES:



CHILDREN'S PLAY AREA



CCTV SURVEILLANCE



INTERCOM FACILITY



ROUND THE CLOCK SECURITY



RAIN WATER HARVESTING



SEWAGE TREATMENT PLANT



GENERATOR POWER BACK UP



COVERED CAR PARKING



6 PASSENGER LIFT



VASTHU COMPLIANT




SVP 
Blossom

2 BHK LUXURY APARTMENTS

LOCATION MAP

NOT TO SCALE

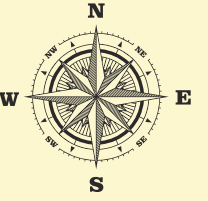

OFFICE & SITE ADDRESS

SVP STRUCTURES

SY. NO. 60/4, BELATHUR VILLAGE, BIDARAHALLI HOBLI,
NEAR ANJNEYA TEMPLE, BANGALORE EAST

Contact: +91 99166 99444 / 98456 83354 / 98454 47328



Legal Advisor
SURIYA LAW ASSOCIATES
S.Murthy
Mobile no.: 98450 87191
E-mail:suriyamurthyadvocate@gmail.com



Architect
VIJAY ASSOCIATES
Architects, Engineers & Contractors
Mo: +91 98801 36126
Email: k.prem.naidu@gmail.com

Note: This brochure is only a conceptual presentation of the project and not a legal offering.
The promoters reserve the right to make changes in the elevation, plans and specifications as deemed fit
All applicable Taxes Extra, Conditions apply*